

dou blev

ledoublev.ca • info@ledoublev.ca
450-999-3959





5 1/2

LE DOUBLE V - SAINTE-JULIE
500 Boulevard St-Joseph, Sainte-Julie

SUPERFICIE

1511 pi²

ÉTAGE (S)	UNITÉ (S)
1	101

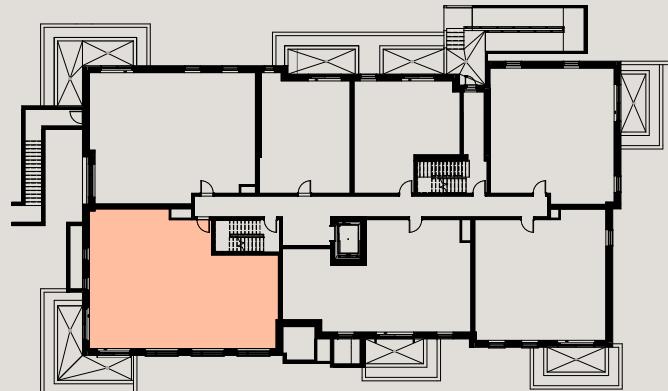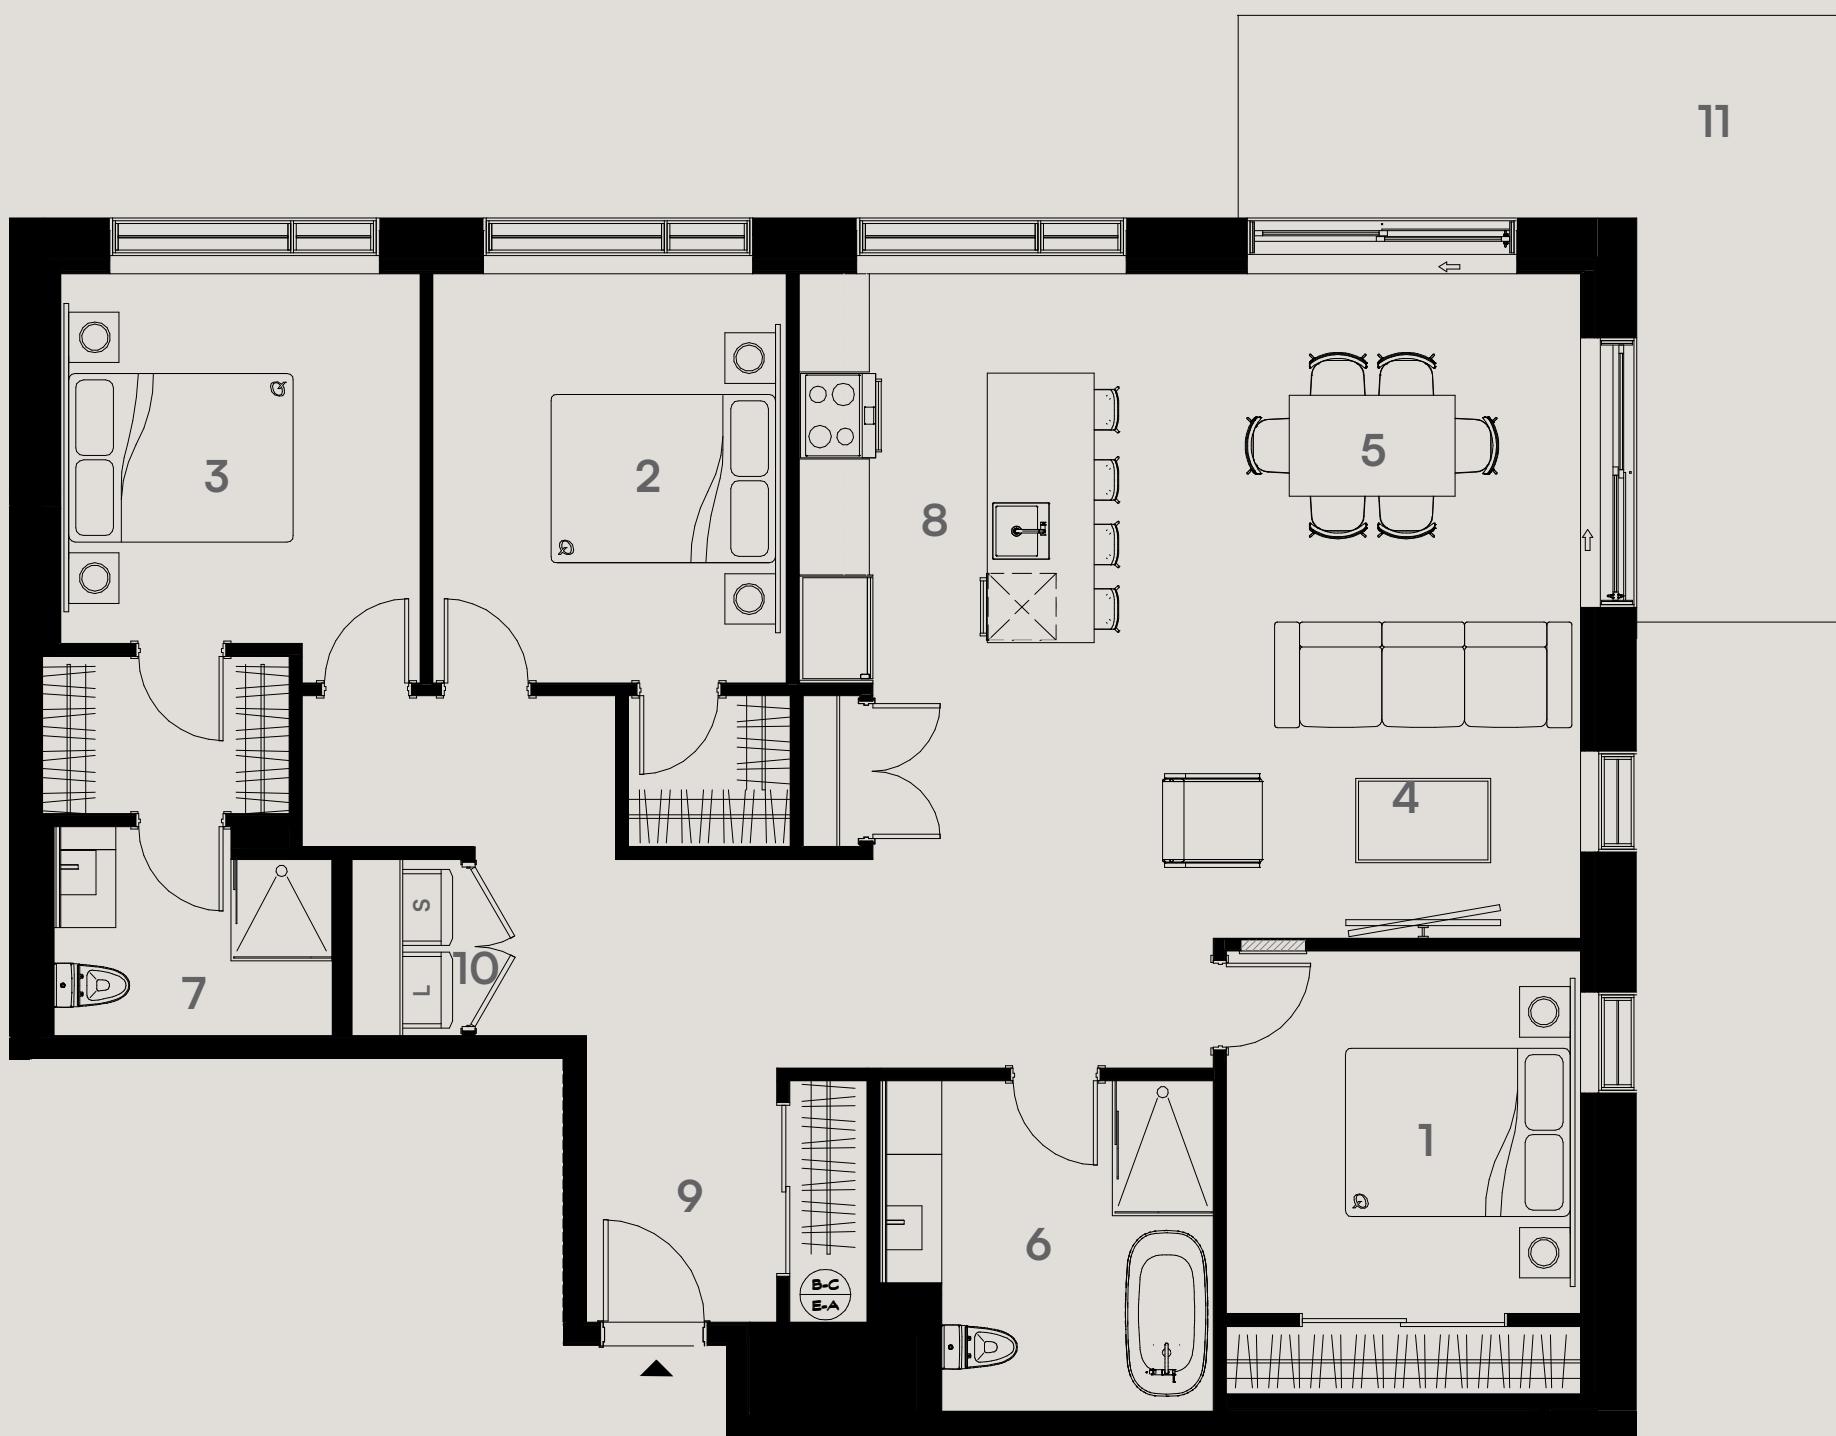

Plan clé / Key plan

NIV. 1

*1 Mobilier mobile à titre indicatif seulement, non-inclus. / Mobile furniture for information only, not included.
Q Format de lit Queen / Queen size bed.  Panneau électrique / Electrical panel.
**Ce plan d'étage est fourni à titre informatif seulement. Pour consulter les plans détaillés des étages mentionnés ci-joint et obtenir les spécifications techniques réelles des étages et/ou unités, veuillez communiquer avec nous. Le calcul de la superficie inscrite ci-haut est produit selon les normes de calculs BOMA. / This floor plan is for informational purposes only. To view the attached floor plans and obtain actual floor and / or unit technical specifications, please contact us.

Chambres / Bedrooms

1 10'-6" X 10'-9"
2 10'-6" X 12'-2"
3 10'-11" X 12'-2"

Séjour et salle à manger / Living room and dining area

4 13'-8" X 10'-5"
5 11'-5" X 9'-4"

Salle de bain / Bathroom

6 9'-11" X 9'-10"
7 8'-3" X 6'-3"

Cuisine et entrée / Kitchen and entrance

8 11'-9" X 12'-2"
9 5'-8" X 7'-7"
10 3'-3" X 5'-3"

Balcon / Balcony

11 179 pi² / sq.ft.

 Habitations
FONTAINE

LES HABITATIONS
RAYMOND
GUAY INC.
& ASSOCIES