

dou bleV

ledoublev.ca • info@ledoublev.ca
450-999-3959





3 1/2

LE DOUBLE V - SAINTE-JULIE
500 Boulevard St-Joseph, Sainte-Julie

SUPERFICIE

676 pi²

ÉTAGE (S)	UNITÉ (S)
1	103

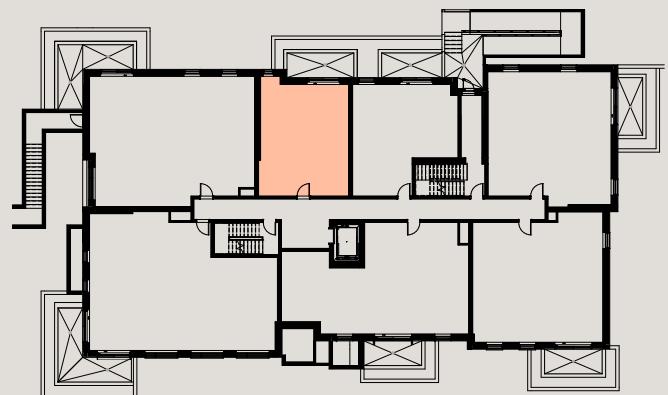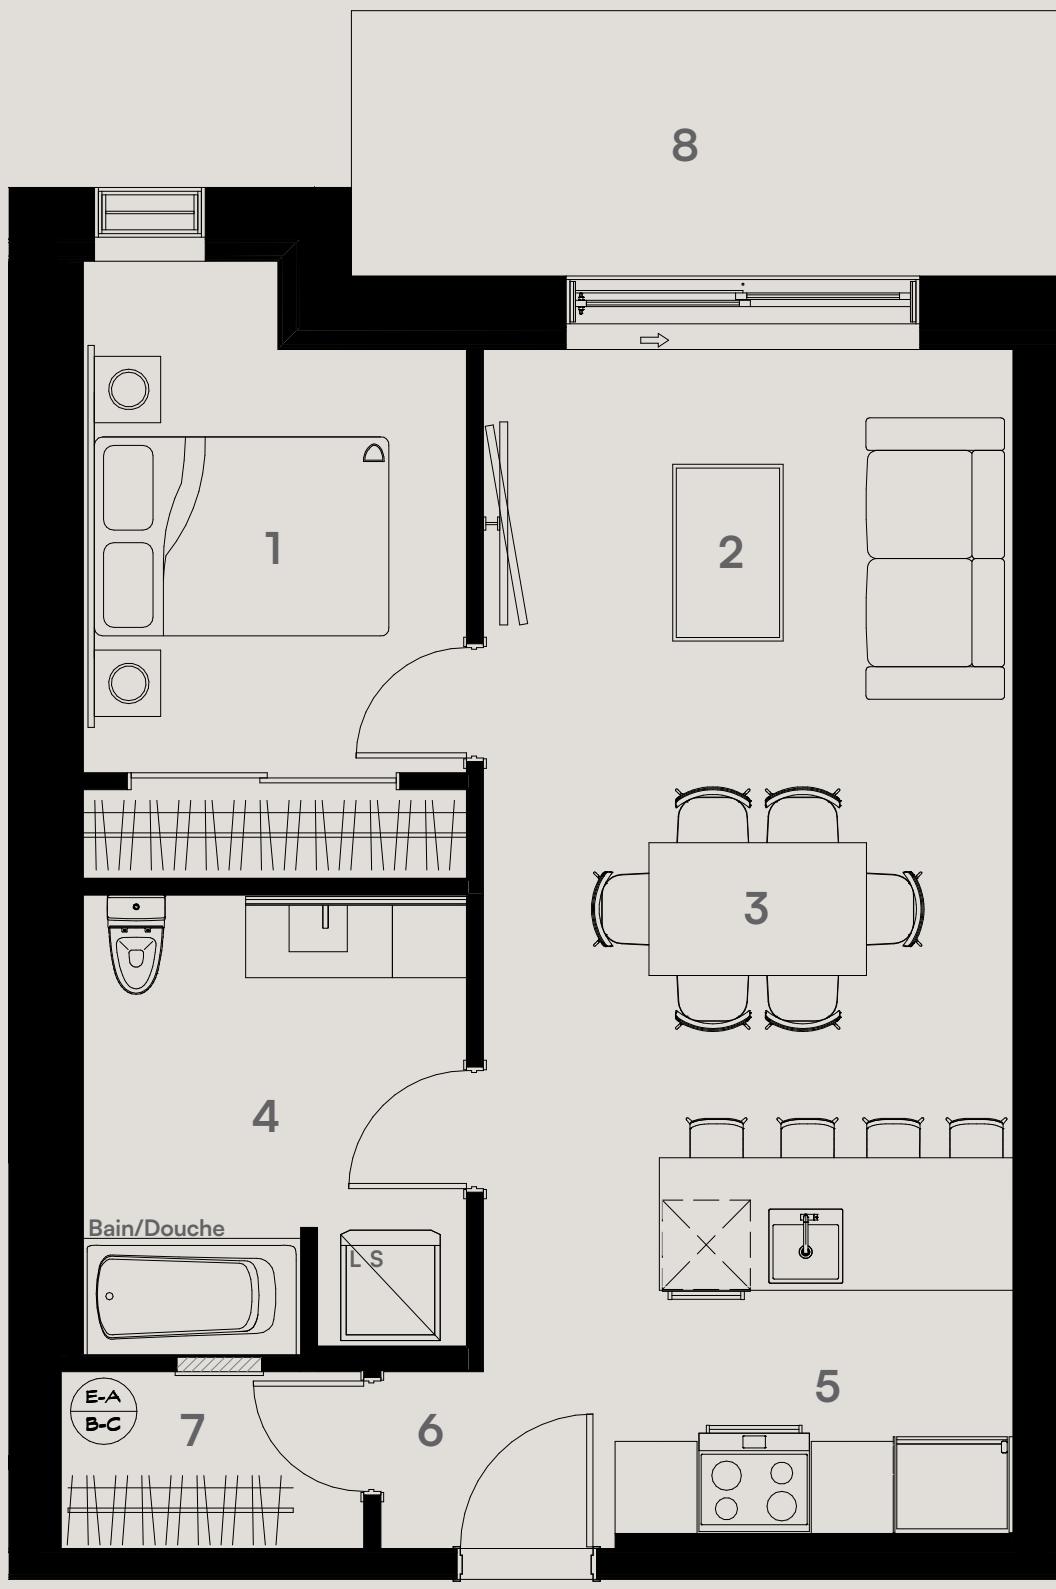

Plan clé / Key plan

NIV. 1

*1 Mobilier mobile à titre indicatif seulement, non-inclus. / Mobile furniture for information only, not included.
Q Format de lit Queen / Queen size bed. Panneau électrique / Electrical panel.
**Ce plan d'étage est fourni à titre informatif seulement. Pour consulter les plans détaillés des étages mentionnés ci-joint et obtenir les spécifications techniques réelles des étages et/ou unités, veuillez communiquer avec nous. Le calcul de la superficie inscrite ci-haut est produit selon les normes de calculs BOMA. / This floor plan is for informational purposes only. To view the attached floor plans and obtain actual floor and / or unit technical specifications, please contact us.

Chambres / Bedrooms

1 8'-8" X 11'-7"

Séjour et salle à manger / Living room and dining area

2 11'-11" X 8'-5"
3 11'-11" X 8'-6"

Salle de bain / Bathroom

4 8'-8" X 10'-5"

Cuisine et entrée / Kitchen and entrance

5 9'-0" X 9'-10"
6 5'-4" X 4'-0"
7 6'-10" X 4'-0"

Balcon / Balcony

8 97 pi² / sq.ft.

Habitations
FONTAINE

LES HABITATIONS
RAYMOND GUAY INC.
& ASSOCIES