

# dou blev

ledoublev.ca • info@ledoublev.ca  
450-999-3959



4 1/2

LE DOUBLE V - SAINTE-JULIE  
500 Boulevard St-Joseph, Sainte-Julie

SUPERFICIE



1092 pi<sup>2</sup>

ÉTAGE (S)

1

UNITÉ (S)

106

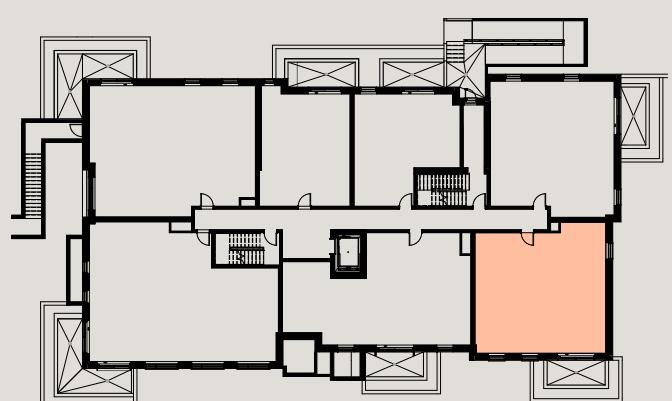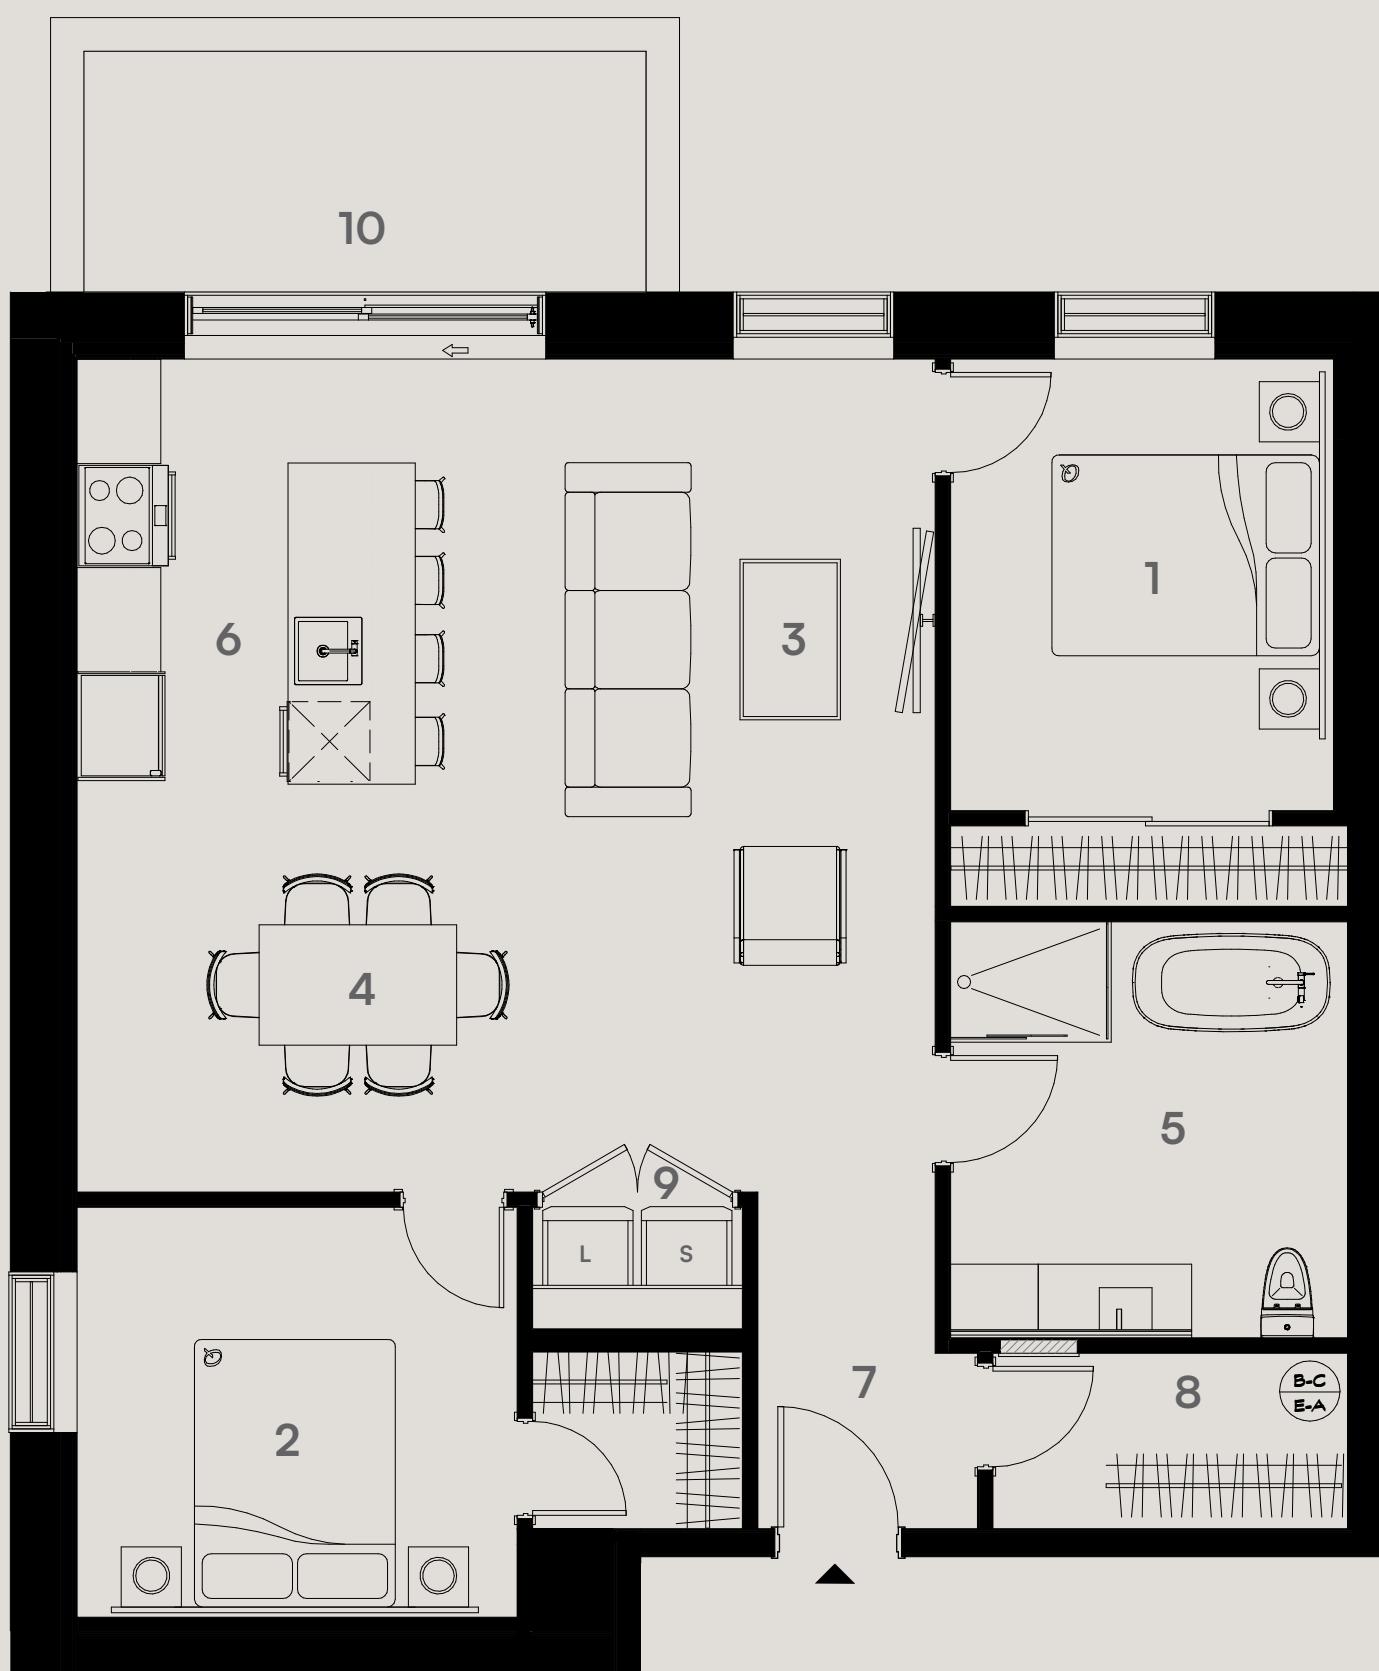

Plan clé / Key plan

NIV. 1

\*1 Mobilier mobile à titre indicatif seulement, non-inclus. / Mobile furniture for information only, not included.  
Q Format de lit Queen / Queen size bed.  
Panneau électrique / Electrical panel.  
\*\*Ce plan d'étage est fourni à titre informatif seulement. Pour consulter les plans détaillés des étages mentionnés ci-joint et obtenir les spécifications techniques réelles des étages et/ou unités, veuillez communiquer avec nous. Le calcul de la superficie inscrite ci-haut est produit selon les normes de calculs BOMA. / This floor plan is for informational purposes only. To view the attached floor plans and obtain actual floor and / or unit technical specifications, please contact us.

#### Chambres / Bedrooms

1 9'-6" X 9'-2"  
2 11'-0" X 10'-3"

#### Séjour et salle à manger / Living room and dining area

3 12'-3" X 15'-1"  
4 12'-3" X 9'-5"

#### Salle de bain / Bathroom

5 9'-11" X 10'-4"

#### Cuisine et entrée / Kitchen and entrance

6 9'-1" X 11'-4"  
7 5'-6" X 4'-4"  
8 8'-10" X 4'-4"  
9 5'-3" X 3'-0"

#### Balcon / Balcony

10 84 pi<sup>2</sup> / sq.ft.

Habitations  
**FONTAINE**

LES HABITATIONS  
**RAYMOND GUAY INC.**  
& ASSOCIES