

dou blev

ledoublev.ca • info@ledoublev.ca
450-999-3959



5 1/2

LE DOUBLE V - SAINTE-JULIE
500 Boulevard St-Joseph, Sainte-Julie

SUPERFICIE



1369 pi²

ÉTAGE (S)

4

UNITÉ (S)

401

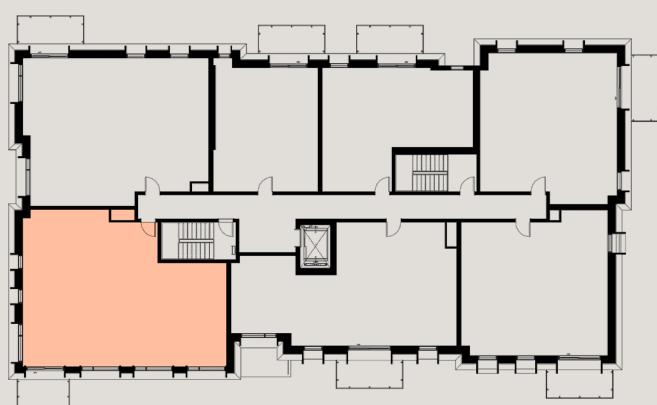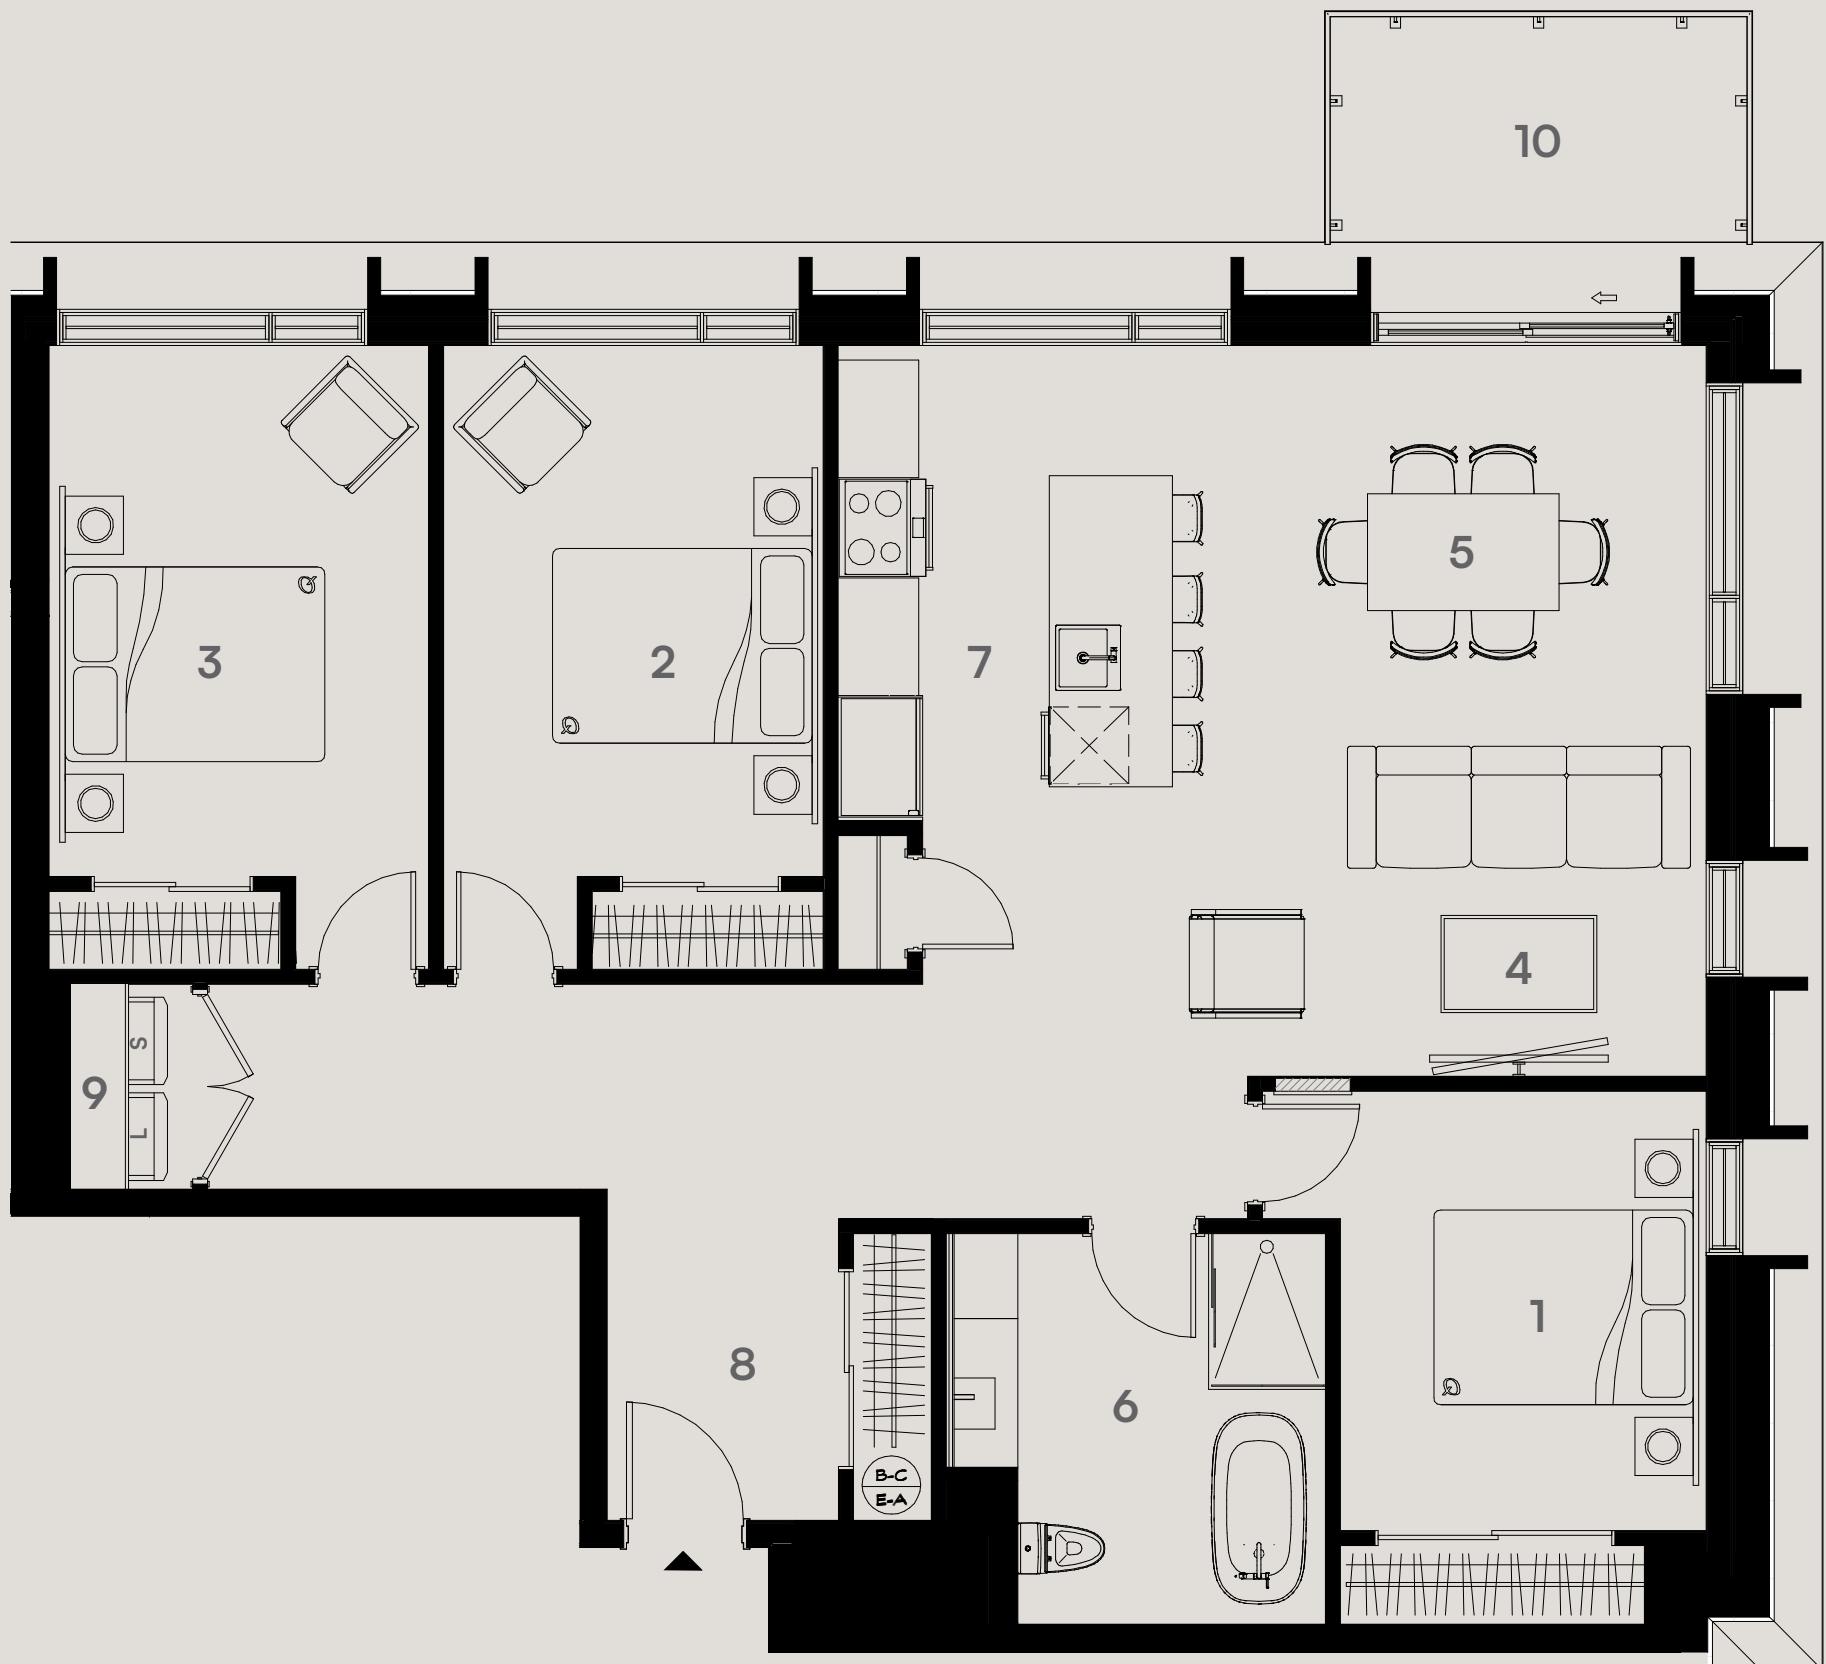

Plan clé / Key plan

NIV. 4

*1 Mobilier mobile à titre indicatif seulement, non-inclus. / Mobile furniture for information only, not included.
Q Format de lit Queen / Queen size bed.  Panneau électrique / Electrical panel.
**Ce plan d'étage est fourni à titre informatif seulement. Pour consulter les plans détaillés des étages mentionnés ci-joint et obtenir les spécifications techniques réelles des étages et/ou unités, veuillez communiquer avec nous. Le calcul de la superficie inscrite ci-haut est produit selon les normes de calculs BOMA. / This floor plan is for informational purposes only. To view the attached floor plans and obtain actual floor and / or unit technical specifications, please contact us.

Chambres / Bedrooms

- 1 11'-5" X 11'-4"
2 9'-9" X 16'-0"
3 9'-9" X 16'-0"

Séjour et salle à manger / Living room and dining area

- 4 14'-4" X 9'-3"
5 11'-6" X 9'-7"

Salle de bain / Bathroom

- 6 9'-9" X 10'-0"

Cuisine et entrée / Kitchen and entrance

- 7 10'-10" X 12'-3"
8 5'-11" X 7'-9"
9 3'-2" X 5'-3"

Balcon / Balcony

- 10 66 pi² / sq.ft.

Habitations
FONTAINE

LES HABITATIONS
RAYMOND GUAY INC.
& ASSOCIES