

# dou bleV

ledoublev.ca • info@ledoublev.ca  
450-999-3959



4 1/2

LE DOUBLE V - SAINTE-JULIE  
500 Boulevard St-Joseph, Sainte-Julie

SUPERFICIE



1117 pi<sup>2</sup>

ÉTAGE (S)

4

UNITÉ (S)

407

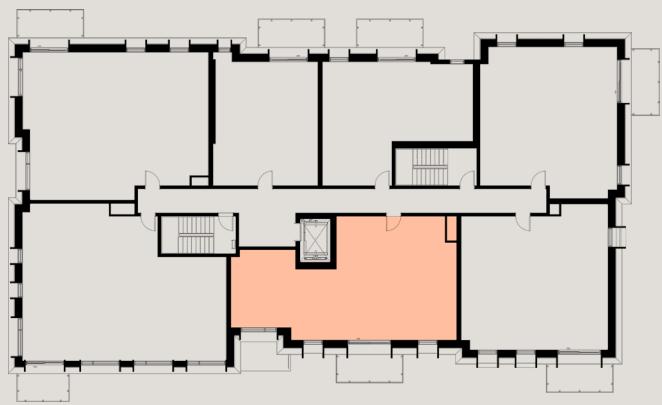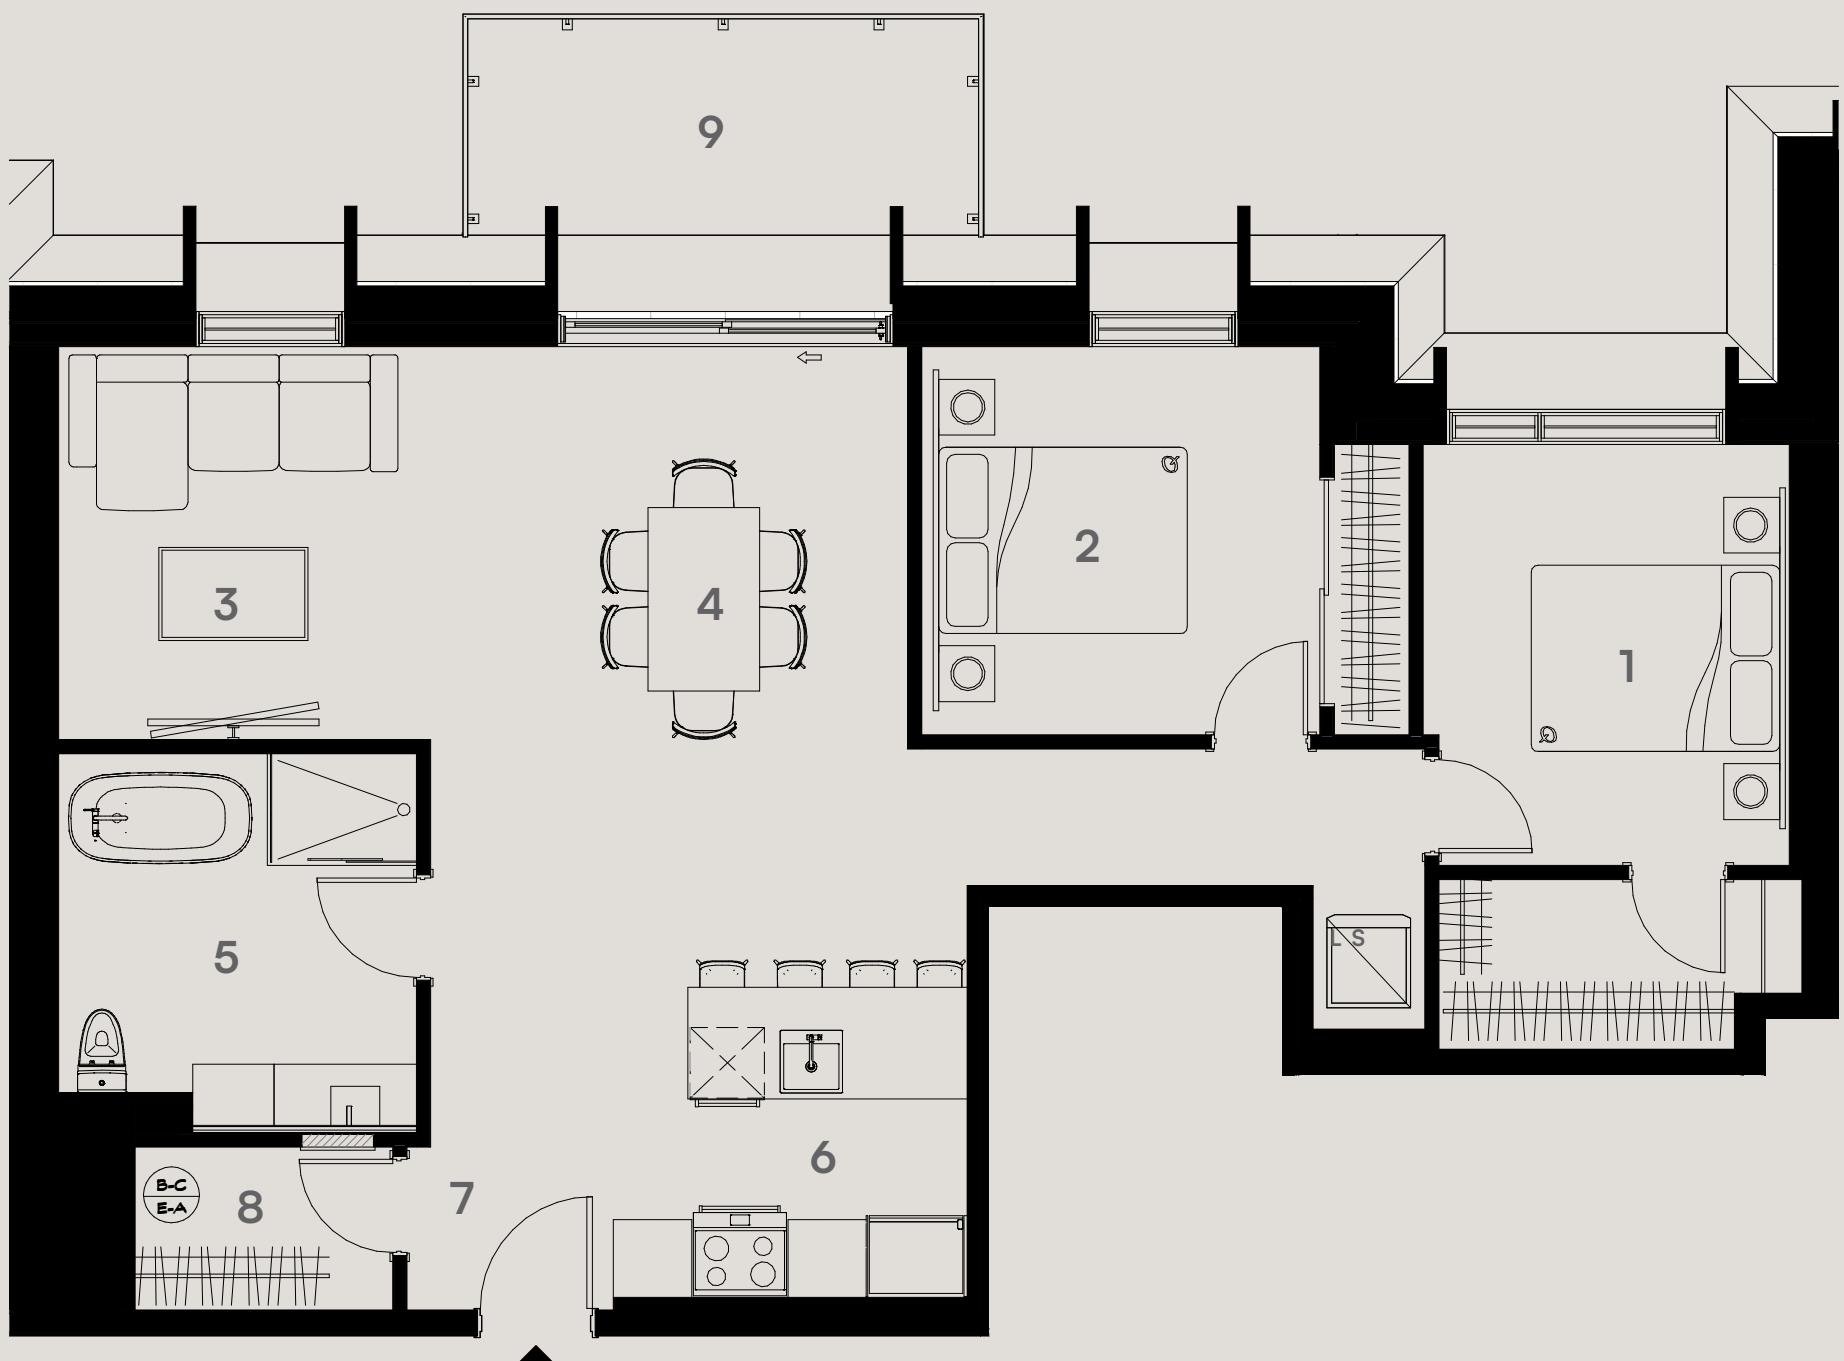

Plan clé / Key plan

NIV. 4

\*1 Mobilier mobile à titre indicatif seulement, non-inclus. / Mobile furniture for information only, not included.  
 Format de lit Queen / Queen size bed. Panneau électrique / Electrical panel.  
\*\*Ce plan d'étage est fourni à titre informatif seulement. Pour consulter les plans détaillés des étages mentionnés ci-joint et obtenir les spécifications techniques réelles des étages et/ou unités, veuillez communiquer avec nous. Le calcul de la superficie inscrite ci-haut est produit selon les normes de calculs BOMA. / This floor plan is for informational purposes only. To view the attached floor plans and obtain actual floor and / or unit technical specifications, please contact us.

#### Chambres / Bedrooms

1 9'-10" X 11'-4"  
2 10'-8" X 10'-5"

#### Séjour et salle à manger / Living room and dining area

3 13'-1" X 10'-6"  
4 9'-9" X 12'-0"

#### Cuisine et entrée / Kitchen and entrance

6 9'-6" X 11'-5"  
7 5'-6" X 4'-5"  
8 6'-11" X 4'-5"

#### Balcon / Balcony

9 84 pi<sup>2</sup> / sq.ft.

#### Salle de bain / Bathroom

5 9'-7" X 10'-2"

**Habitations  
FONTAINE**

LES HABITATIONS  
**RAYMOND  
GUAY** INC.  
& ASSOCIES